

WDB 210/335,5  
UK=+0.9D  
OK=+4.25

6 STG  
16.66/30

iso.shx,UK-BÜHNE

E-NISCHE

TRANSPORTWAGEN  
100/200

DACHBOD.TREPPE  
DOB 70/140

5 STG  
20/30

5 STG  
20/30

WDB 100/20  
UK=RDOK

D-AUSSPARUNG  
72x20

HT-KOLLEKTOR RDOCK=-0.80

iso.shx,KOLLEKTOR  
60/60

PRALLSCHUTZ 3,00 m

PRALLSCHUTZ 3,00 m

PRALLSCHUTZ 3,00 m

WDB 100/20  
UK=RDOK

iso.shx,KOLLEKTOR  
60/60

HT-KOLLEKTOR RDOCK=-0.80

FDB 661,5x190

BETONPLATTEN

KIES

GITTERROST

KIES

GITTERROST

KIES

GITTERROST

KIES


GITTERROST

KIES

GITTERROST

KIES

BETONPLATTEN

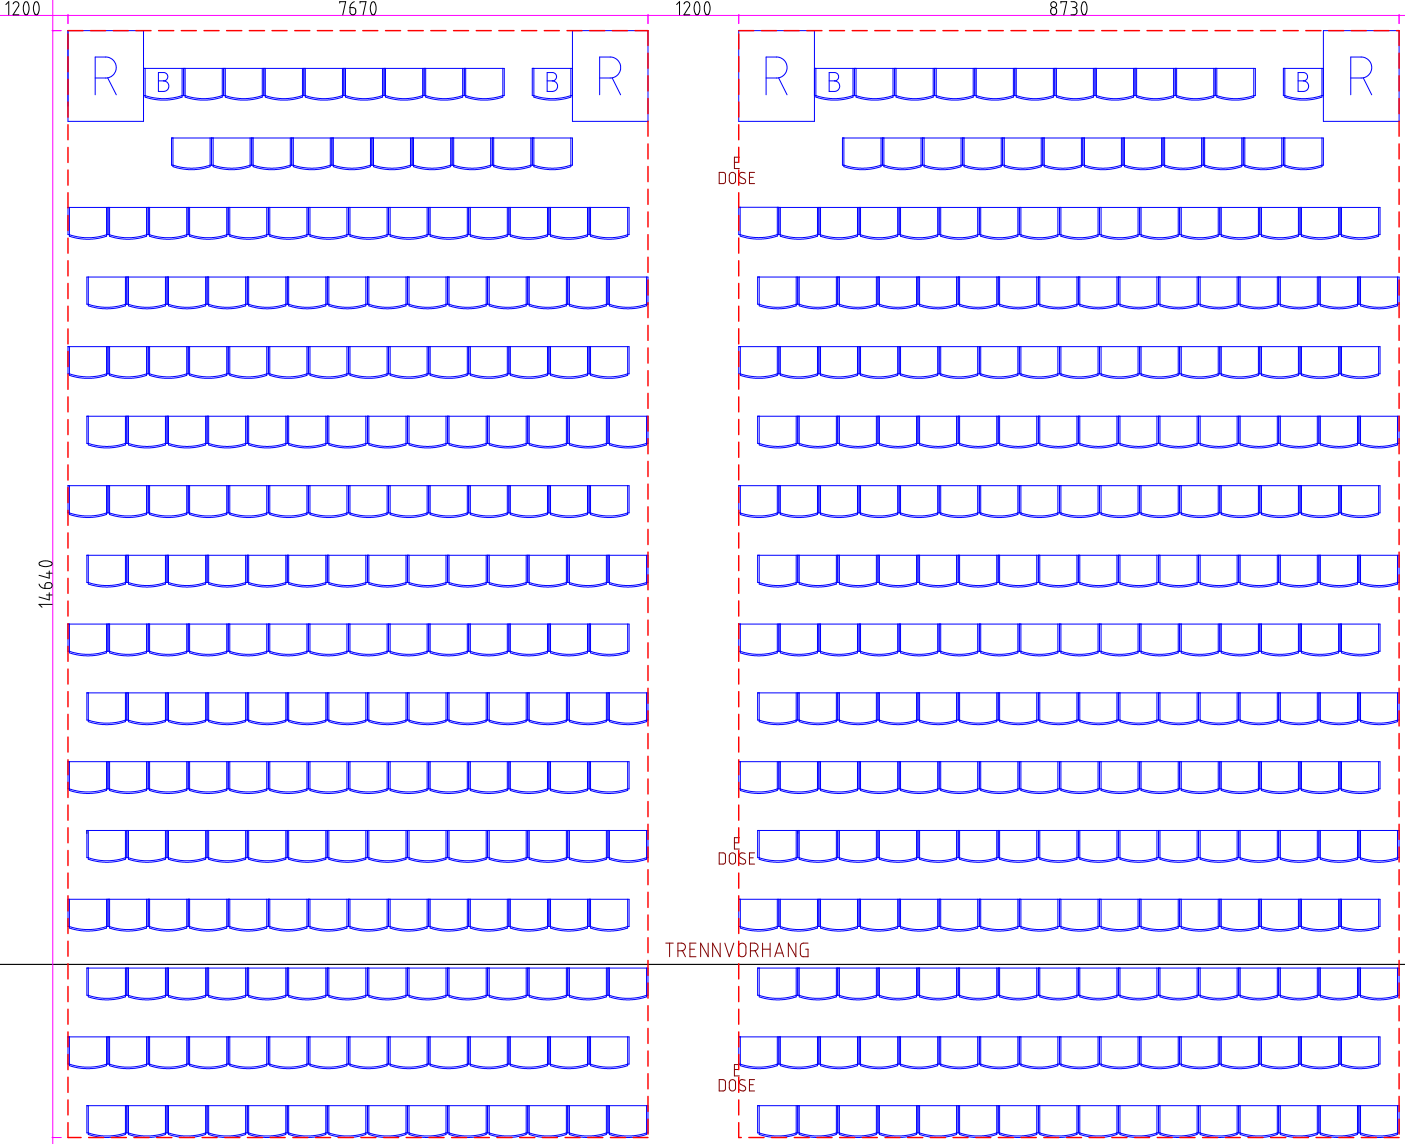

710 Besucher + 8 Rollstuhl + 8 Begleitpersonen = 726

